

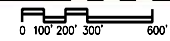
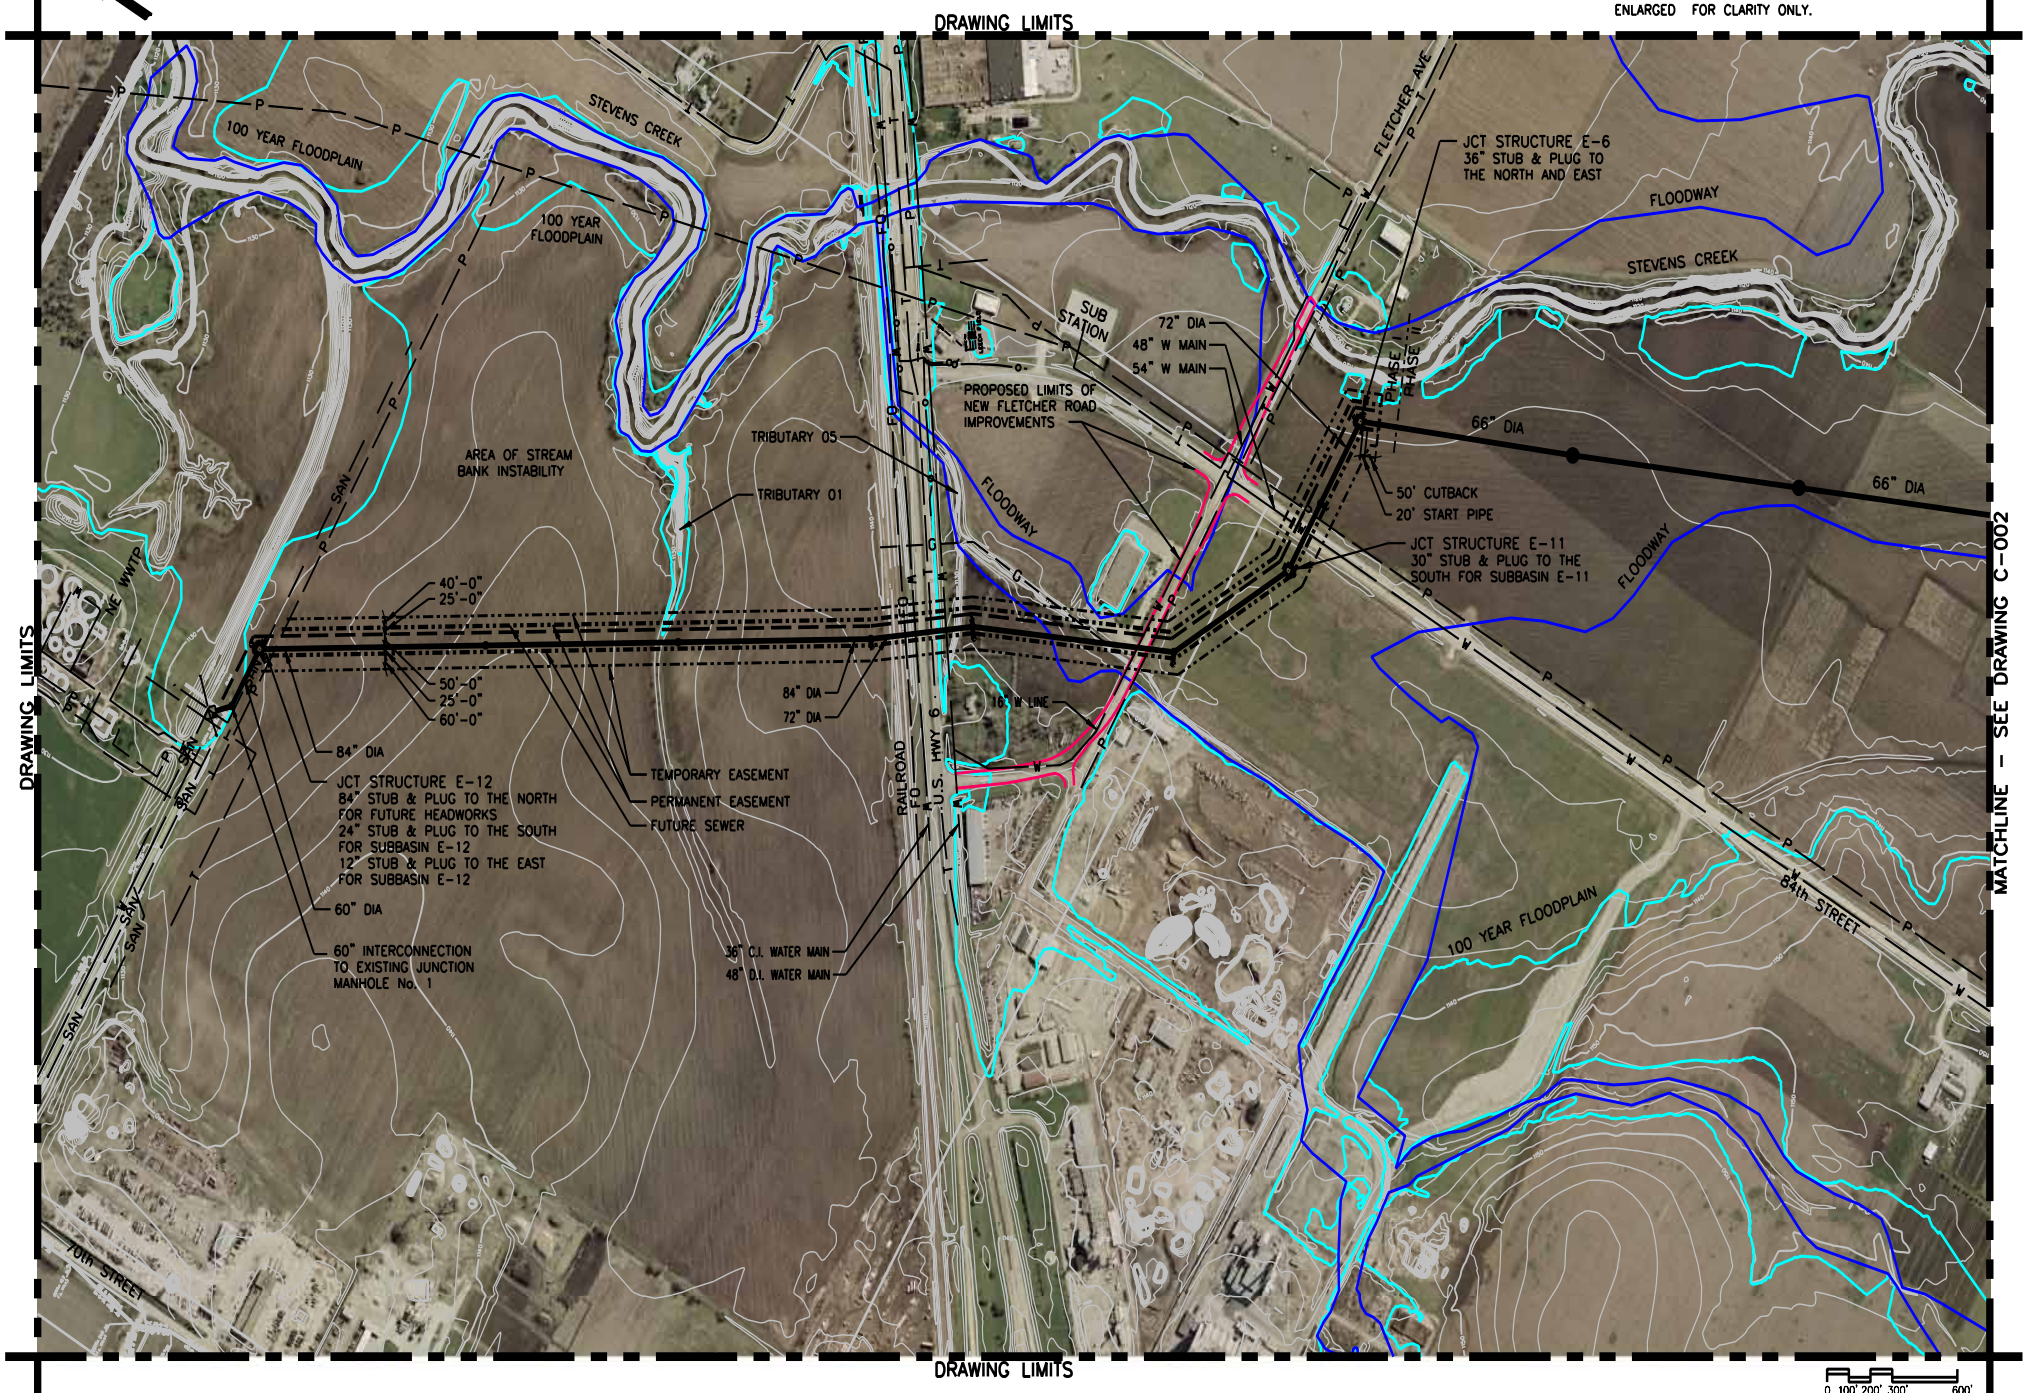


NOTE:
MANHOLE AND JUNCTION BOX SIZES
ARE NOT TO SCALE. THEY HAVE BEEN
ENLARGED FOR CLARITY ONLY.

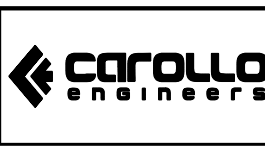

| REV | DATE | BY | DESCRIPTION |
|-----|------|----|-------------|
| | | | |
| | | | |
| | | | |
| | | | |

PRELIMINARY
NOT FOR CONSTRUCTION

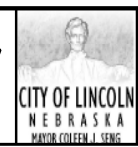

E&A
E&A CONSULTING GROUP, INC.
ENGINEERS PLANNERS SURVEYORS
12001 O STREET
OMAHA, NE 68137-3542
PHONE: (402) 895-4700
FAX: (402) 895-3599
7130 S 29TH ST, STE 0
LINCOLN, NE 68516-3641
PHONE: (402) 420-7217
FAX: (402) 420-7218

CITY OF LINCOLN, NEBRASKA
STEVENS CREEK BASIN TRUNK SEWER
CIVIL
ALTERNATIVE ALIGNMENT ANALYSIS
PHASES I & II

| | |
|---|--|
| VERIFY SCALES BAR IS ONE INCH ON ORIGINAL DRAWING 0" = 1" IF NOT ONE INCH ON THIS SHEET, ADJUST SCALES ACCORDINGLY | JOB NO. 6903A.10 (V-1) DRAWING NO. C-001 SHEET NO. SHT. 1 of 9 |
|---|--|